

10

9

8

7

6

5

4

3

2

1

## 注記 NOTES:

## 1. 使用材料 MATERIAL

ウェハー: 液晶ポリマー (LCP) ガラス充填 UL94V-0 (黒)

WAFER: LIQUID CRYSTAL POLYMER (GLASS FILLED)

UL94V-0 (COLOR: BLACK)

ピン: 黄銅 (t=0.12)

PIN: BRASS (t=0.12)

金具: リン青銅 (t=0.2)

FITTING NAIL: PHOSPHOR BRONZE (t=0.2)

## 2. メッキ仕様 PLATING

ピン PIN

金メッキ 0.2 マイクロメートル以上 (コンタクト部)

GOLD 0.2MICROMETER MINIMUM (CONTACT AREA)

金メッキ 0.4 マイクロメートル以下 (テール部)

GOLD 0.4MICROMETER MAXIMUM (TAIL AREA)

下地メッキ: ニッケルメッキ 1.5 マイクロメートル以上

UNDER PLATING: NICKEL 1.5MICROMETER MINIMUM

金具 FITTING NAIL

錫メッキ 1.0 マイクロメートル以上

TIN PLATING 1.0MICROMETER MINIMUM

下地メッキ: ニッケルメッキ 1.0 マイクロメートル以上

UNDER PLATING: NICKEL 1.0MICROMETER MINIMUM

△ (全極数/2) = 偶数の場合に適用。  
APPLY FOR (CIRCUIT/2)=EVEN.

4. 嵌合相手: 51338シリーズ

MATE WITH: 51338 SERIES.

5. テール平坦度は、0.08以下






TAIL COPLANARITY TO BE 0.08 MAXIMUM

TAIL AND FITTING NAIL

COPLANARITY TO BE 0.1 MAXIMUM

6. 本製品は 55909-\*\*\*3 の鉛フリー品である。



THIS PRODUCT IS LEAD FREE OF 55909-\*\*\*3

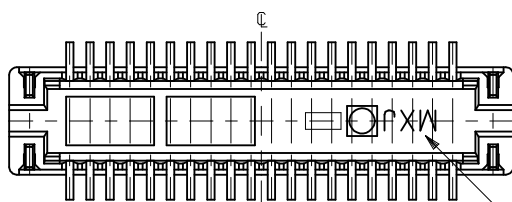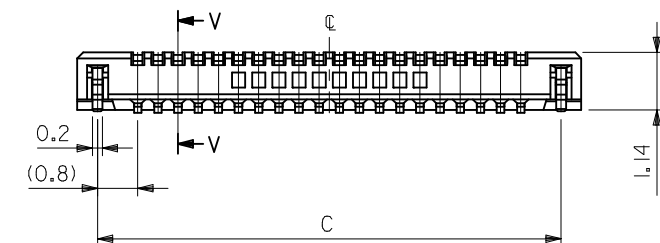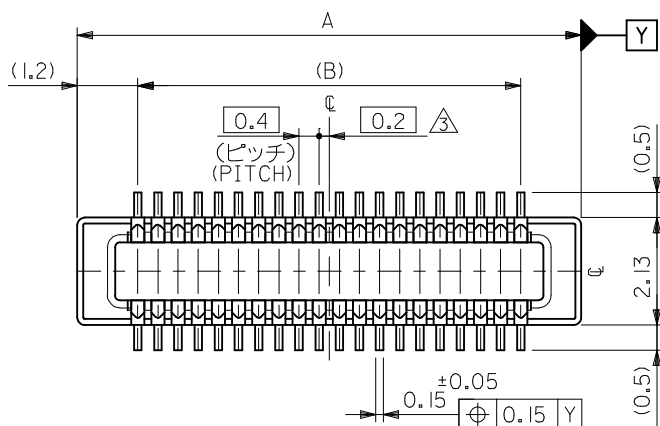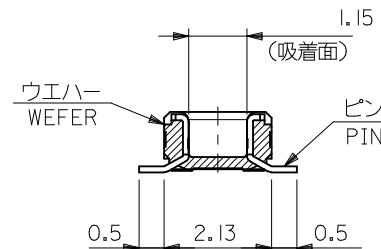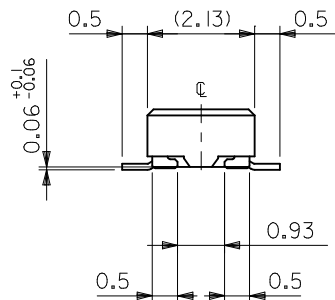トレードマーク  
TRADE MARK

SECT. V-V

|                      |      |      |                                        |      |
|----------------------|------|------|----------------------------------------|------|
| 21.2                 | 19.6 | 22.0 | 55909-1074                             | 100  |
| 19.2                 | 17.6 | 20.0 | 55909-0974                             | 90   |
| 17.2                 | 15.6 | 18.0 | 55909-0874                             | 80   |
| 15.2                 | 13.6 | 16.0 | 55909-0774                             | 70   |
| 13.2                 | 11.6 | 14.0 | 55909-0674                             | 60   |
| 11.2                 | 9.6  | 12.0 | 55909-0574                             | 50   |
| 9.2                  | 7.6  | 10.0 | 55909-0474                             | 40   |
| 8.0                  | 6.4  | 8.8  | 55909-3474                             | 34   |
| 7.2                  | 5.6  | 8.0  | 55909-0374                             | 30   |
| 6.4                  | 4.8  | 7.2  | 55909-2674                             | 26   |
| 6.0                  | 4.4  | 6.8  | 55909-2474                             | 24   |
| 5.6                  | 4.0  | 6.4  | 55909-2274                             | 22   |
| 5.2                  | 3.6  | 6.0  | 55909-0274                             | 20   |
| 4.4                  | 2.8  | 5.2  | 55909-1674                             | 16   |
| 3.6                  | 2.0  | 4.4  | 55909-9974                             | 12   |
| C                    | B    | A    | EMBOSSED TAPE PKG.<br>ORDER No. オーダー番号 | CKT. |
| CONNECTOR SERIES NO. |      |      | 55909-***73                            |      |

|   |             |                                                            |       |                            |                    |   |                        |                           |  |  |  |  |
|---|-------------|------------------------------------------------------------|-------|----------------------------|--------------------|---|------------------------|---------------------------|--|--|--|--|
| REVISED<br>EC NO: J2013-0254<br>2012/08/30<br>DRWK: TOYODA<br>2012/08/30<br>CHKD: TASAKAWA<br>2012/08/31<br>APPR: TASAKAWA<br>REV G | DESCRIPTION | GENERAL TOLERANCES<br>(UNLESS SPECIFIED)                   |       | DIMENSION STYLE<br>MM ONLY |                    | SCALE<br>---   | DESIGN UNITS<br>METRIC | THIRD ANGLE<br>PROJECTION |  |  |  |  |
|   |             | 10 UNDER                                                   | ±0.2  | DRAWN BY<br>HSHIMABUKURO   | DATE<br>2004/02/20 | TITLE<br>0.4 B-T-O-B CONN. PLUG<br>ASSY (HGT=1.5) WITH NAIL<br>-LEAD FREE-                                                       |                        |                           |  |  |  |  |
|   |             | 10 OVER 30 UNDER                                           | ±0.25 | CHECKED BY<br>K. TOJO      | DATE<br>2004/02/20 |   |                        |                           |  |  |  |  |
|   |             | 30 OVER                                                    | ±0.3  | APPROVED BY<br>M. SASAO    | DATE<br>2004/02/20 | DOCUMENT NO.<br>SD-55909-003   |                        |                           |  |  |  |  |
| ANGULAR ±1/2 °   |             | DRAFT WHERE APPLICABLE<br>MUST REMAIN<br>WITHIN DIMENSIONS |       | MATERIAL NO.<br>SEE CHART  |                    | SHEET NO.<br>1 OF 2   |                        |                           |  |  |  |  |
|   |             |                                                            |       | SIZE<br>A3                 |                    | THIS DRAWING CONTAINS INFORMATION THAT IS PROPRIETARY TO MOLEX<br>INCORPORATED AND SHOULD NOT BE USED WITHOUT WRITTEN PERMISSION |                        |                           |  |  |  |  |

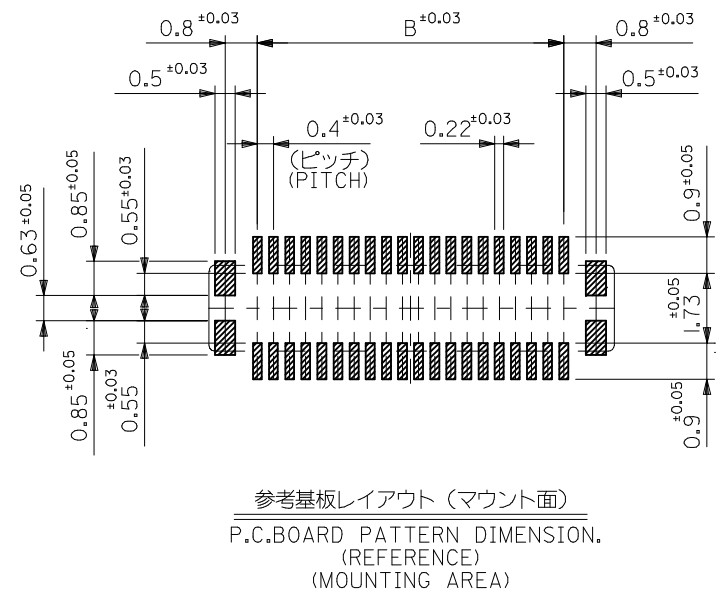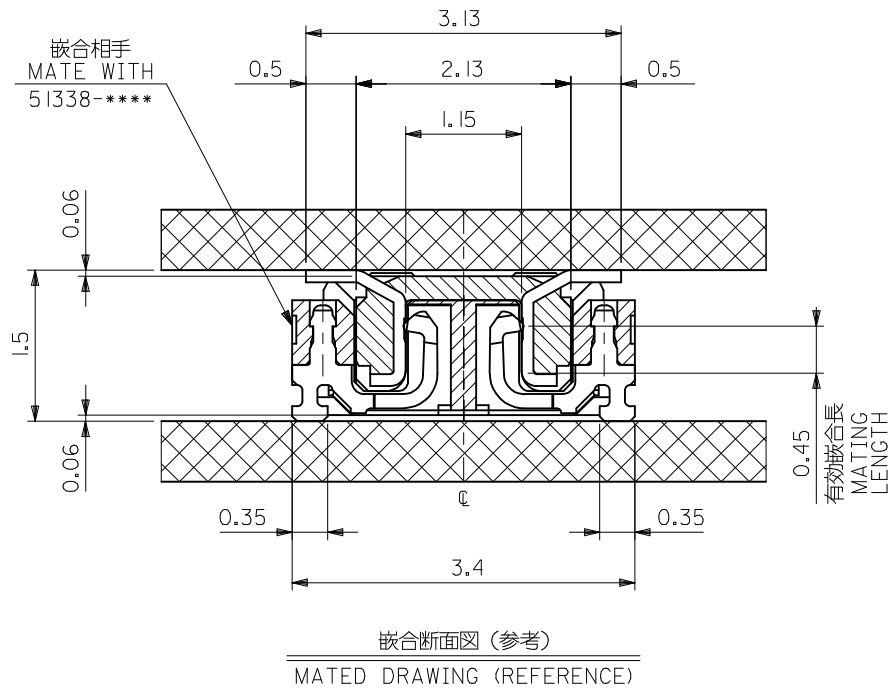

SEE SHEET 1 OF 2  
EC NO: J2013-0254  
2012/08/30  
DRWN:KTOYODA  
2012/08/30  
CHKD:TASAKAWA  
2012/08/31  
APPR:TASAKAWA

| GENERAL TOLERANCES<br>(UNLESS SPECIFIED)                   |       |
|------------------------------------------------------------|-------|
| 10 UNDER                                                   | ±0.2  |
| 10 OVER 30 UNDER                                           | ±0.25 |
| 30 OVER                                                    | ±0.3  |
| ANGULAR                                                    | ±3 °  |
| DRAFT WHERE APPLICABLE<br>MUST REMAIN<br>WITHIN DIMENSIONS |       |

| DIMENSION STYLE<br>MM ONLY |            |
|----------------------------|------------|
| DRAWN BY                   | DATE       |
| HSHIMABUKURO               | 2004/02/20 |
| CHECKED BY                 | DATE       |
| K. TOJO                    | 2004/02/20 |
| APPROVED BY                | DATE       |
| M. SASAO                   | 2004/02/20 |
| MATERIAL NO.               |            |
| SEE SHEET 1                |            |
| SIZE                       |            |
| A3                         |            |

|   |  |                        |  |                           |  |
|---|--|------------------------|--|---------------------------|--|
| SCALE<br>---   |  | DESIGN UNITS<br>METRIC |  | THIRD ANGLE<br>PROJECTION |  |
| TITLE<br>0.4 B-TO-B CONN. PLUG<br>ASSY (HGT=1.5) WITH NAIL<br>-LEAD FREE-                                       |  |                        |  |                           |  |
| molex   |  |                        |  |                           |  |
| DOCUMENT NO.<br>SD-55909-003                                                                                    |  |                        |  | SHEET NO.<br>2 OF 2       |  |
| THIS DRAWING CONTAINS INFORMATION THAT IS PROPRIETARY TO MOLEX<br>SHOULD NOT BE USED WITHOUT WRITTEN PERMISSION |  |                        |  |                           |  |

10

9

8

7

6

5

4


3

2


1

## NOTES

- 製品詳細寸法については製品単体図面を参照下さい。  
RE DETAILED DIMENSION, SEE PRODUCT DRAWING.
- 梱包数量: 2500個/リール  
NUMBER OF CONNECTORS : 2500PCS/REEL
- リードテープ長さ LEAD TAPE LENGTH

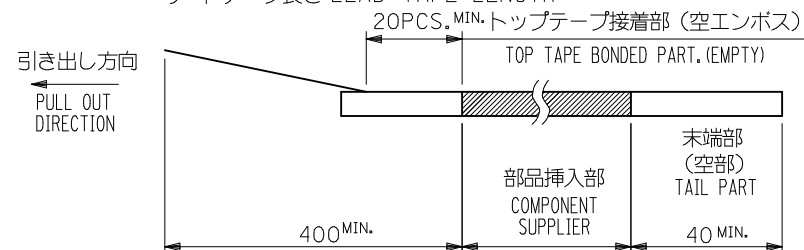

- 材料 MATERIAL  
キャリアテープ (CARRIER TAPE): ポリプロピレン (POLYPROPYLENE)  
トップテープ (TOPTAPE): PET, PE, PEF  
リール (REEL): ポリスチレン (PS) <リサイクル材を含む>  
POLYSTYRENE (PS) <RECYCLE MATERIAL CONTAINED>
- ELV 及び RoHS 適合品。  
ELV AND RoHS COMPLIANT.

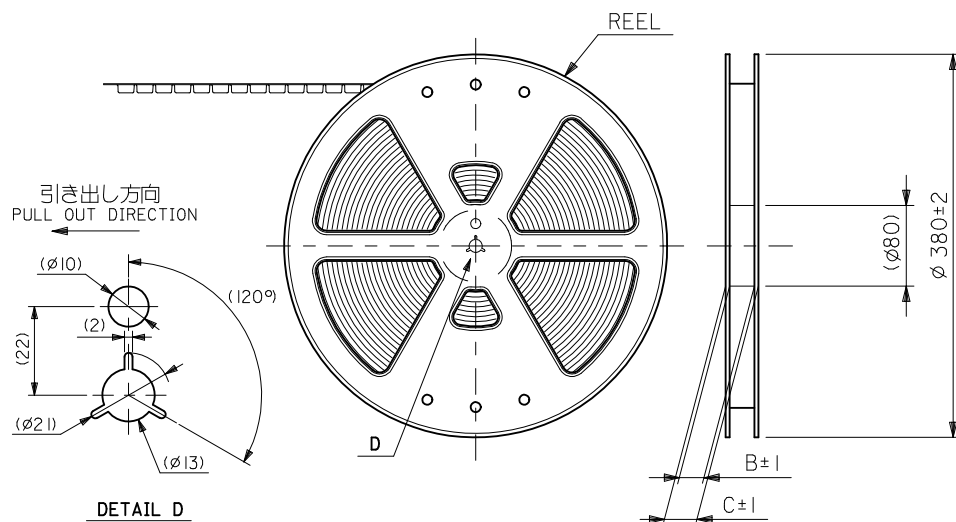

CONNECTOR SERIES No. 55909-\*\*73

DESIGN UNITS  
METRICTHIRD ANGLE  
PROJECTION

|                                                                                 |             |                                                            |   |                            |                    |                                                           |                        |                           |  |  |
|---------------------------------------------------------------------------------|-------------|------------------------------------------------------------|---|----------------------------|--------------------|-----------------------------------------------------------|------------------------|---------------------------|--|--|
| REVISED<br>EC NO.: J2010-2356<br>DRWN: TOSHIMA<br>CHKD: KTOYODA<br>APPR: MSASAO | DESCRIPTION | GENERAL TOLERANCES<br>(UNLESS SPECIFIED)                   |   | DIMENSION STYLE<br>MM ONLY |                    | SCALE<br>---                                              | DESIGN UNITS<br>METRIC | THIRD ANGLE<br>PROJECTION |  |  |
|                                                                                 |             | 10 UNDER                                                   | ± 0.2   | DRAWN BY<br>H. SHIMAB      | DATE<br>2004/02/20 | TITLE<br>0.4 B-TO-B CONN PLUG<br>ASSY(HGT=1.5) EMBSTP PKG |                        |                           |  |  |
|                                                                                 |             | 10 OVER 30 UNDER                                           | ± 0.25   | CHECKED BY<br>K. TOJO      | DATE<br>2004/02/20 |                                                           |                        |                           |  |  |
|                                                                                 |             | 30 OVER                                                    | ± 0.3   | APPROVED BY<br>M. SASAO    | DATE<br>2004/02/20 |                                                           |                        |                           |  |  |
|                                                                                 |             | ANGULAR ± 3 °                                              |   | MATERIAL NO.               |                    | MOLEX INCORPORATED                                        |                        | SHEET NO.                 |  |  |
|                                                                                 |             | DRAFT WHERE APPLICABLE<br>MUST REMAIN<br>WITHIN DIMENSIONS |   | SEE CHART                  |                    | DOCUMENT NO.<br>SD-55909-004                              |                        | 1 OF 5                    |  |  |
|                                                                                 |             | REV                                                        | THIS DRAWING CONTAINS INFORMATION THAT IS PROPRIETARY TO MOLEX<br>INCORPORATED AND SHOULD NOT BE USED WITHOUT WRITTEN PERMISSION |                            |                    |                                                           |                        |                           |  |  |

9

8

7

6

5

4

3

2

10 9 8 7 6 5 4 3 2 1



引き出し方向  
PULL OUT DIRECTION

トップテープ  
TOP TAPE

55909-\*\*73

0.5±0.05  
(2.6)

SECT. Y-Y

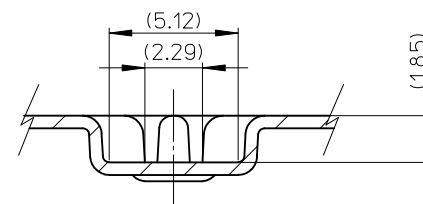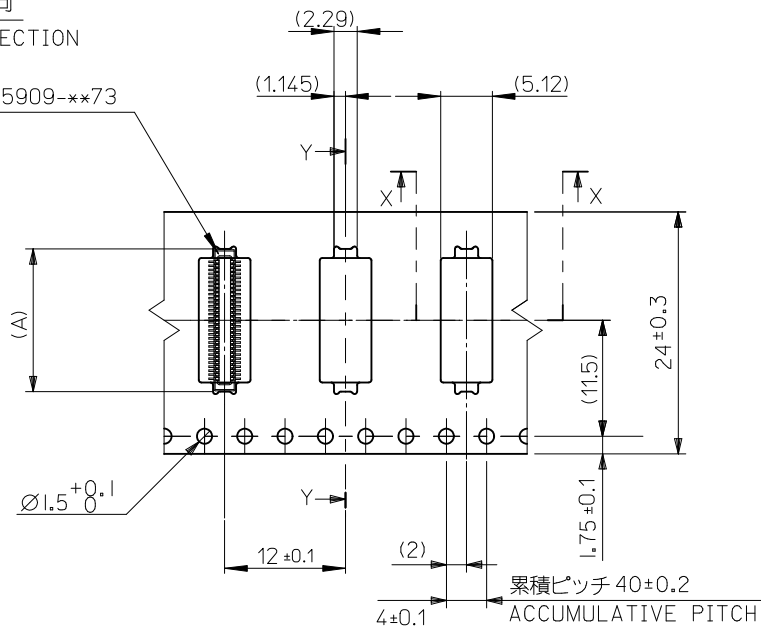

SECT. X-X

注記) 製品がポケット内に問題なく収まること。  
NOTE. Pocket should contain product smoothly.

|                                |      |      |       |              |     |
|--------------------------------|------|------|-------|--------------|-----|
| 24                             | 29.4 | 25.4 | 14.16 | 55909-0674   | 60  |
|                                |      |      | 12.16 | 55909-0574   | 50  |
|                                |      |      | 10.16 | 55909-0474   | 40  |
|                                |      |      | 8.96  | 55909-3474   | 34  |
|                                |      |      | 8.16  | 55909-0374   | 30  |
|                                |      |      | 7.36  | 55909-2674   | 26  |
|                                |      |      | 6.96  | 55909-2474   | 24  |
|                                |      |      | 6.56  | 55909-2274   | 22  |
| キャリアテープ幅<br>CARRIER TAPE WIDTH | C    | B    | 6.16  | 55909-0274   | 20  |
|                                |      |      | (A)   | MATERIAL NO. | CKT |

CONNECTOR SERIES No. 55909-\*\*73

|   |                    |                                                            |                  |   |                    |                                                            |                        |                           |  |  |              |  |  |  |
|---|--------------------|------------------------------------------------------------|------------------|---|--------------------|------------------------------------------------------------|------------------------|---------------------------|--|--|--------------|--|--|--|
| REVISED<br>EC NO: J2010-2356<br>DRWN: TOSHIMA<br>CHKD: KTOYODA<br>APPR: MSASAO<br>2010/06/21<br>2010/07/20<br>2010/07/21 | DESCRIPTION<br>REV | GENERAL TOLERANCES<br>(UNLESS SPECIFIED)                   |                  | DIMENSION STYLE<br>MM ONLY   |                    | SCALE<br>---                                               | DESIGN UNITS<br>METRIC | THIRD ANGLE<br>PROJECTION |  |  |              |  |  |  |
|   |                    | <del>10 UNDER</del>                                        | <del>±0.2</del>  | DRAWN BY<br>H. SHIMAB   | DATE<br>2004/02/20 | TITLE<br>0.4 B-T-O-B CONN PLUG<br>ASSY(HGT=1.5) EMBSTP PKG |                        |                           |  |  |              |  |  |  |
|   |                    | <del>10 OVER 30 UNDER</del>                                | <del>±0.25</del> | CHECKED BY<br>K. TOJO   | DATE<br>2004/02/20 |                                                            |                        |                           |  |  |              |  |  |  |
|   |                    | <del>30 OVER</del>                                         | <del>±0.3</del>  | APPROVED BY<br>M. SASAO   | DATE<br>2004/02/20 | MOLEX INCORPORATED                                         |                        |                           |  |  |              |  |  |  |
|   |                    | <del>ANGULAR ±3 °</del>                                    |                  | MATERIAL NO.   | DOCUMENT NO.       |                                                            |                        |                           |  |  | SHEET NO.    |  |  |  |
|   |                    | DRAFT WHERE APPLICABLE<br>MUST REMAIN<br>WITHIN DIMENSIONS |                  | SEE CHART   |                    |                                                            |                        |                           |  |  | SD-55909-004 |  |  |  |
|   |                    |                                                            |                  | THIS DRAWING CONTAINS INFORMATION THAT IS PROPRIETARY TO MOLEX<br>INCORPORATED AND SHOULD NOT BE USED WITHOUT WRITTEN PERMISSION |                    |                                                            |                        |                           |  |  |              |  |  |  |

10

9

8

7

6

5

4

3

2

1

引き出し方向  
PULL OUT  
DIRECTION

トップテープ  
TOP TAPE

55909-\*\*\*73

SECT:Y-Y

SECT:X-X

32mm幅キャリアテープ  
32mm WIDTH CARRIER TAPE

注記) 製品がポケット内に問題なく収まること。  
NOTE. Pocket should contain product smoothly.

|                                |      |      |       |              |            |
|--------------------------------|------|------|-------|--------------|------------|
| 32                             | 37.4 | 33.4 | 19.16 | 55909-0974   | 90         |
|                                |      |      | 18.16 | 55909-0874   | 80         |
|                                |      |      | 16.16 | 55909-0774   | 70         |
| キャリアテープ幅<br>CARRIER TAPE WIDTH | C    | B    | (A)   | MATERIAL NO. | 極数<br>CKT. |

|   |             |                                                            |  |                                 |  |   |                        |                                                           |  |                           |  |
|---|-------------|------------------------------------------------------------|--|---------------------------------|--|---|------------------------|-----------------------------------------------------------|--|---------------------------|--|
| REVISED<br>EC NO: J2010-2356<br>DRWN: TOSHIMA<br>CHKD: KTOYODA<br>APPR: MSASAO<br>2010/06/21<br>2010/07/20<br>2010/07/21 | DESCRIPTION | GENERAL TOLERANCES<br>(UNLESS SPECIFIED)                   |  | DIMENSION STYLE<br>MM ONLY      |  | SCALE<br>---   | DESIGN UNITS<br>METRIC | SERIES NO. 55909-***73                                    |  | THIRD ANGLE<br>PROJECTION |  |
|   |             | <del>10 UNDER ±0.2</del>                                   |  | <del>DRAWN BY H. SHIMAB</del>   |  | <del>DATE 2004/02/20</del>   |                        | TITLE<br>0.4 B-TO-B CONN PLUG<br>ASSY(HGT=1.5) EMBSTP PKG |  |                           |  |
|   |             | <del>10 OVER 30 UNDER ±0.25</del>                          |  | <del>CHECKED BY K. TOJO</del>   |  | <del>DATE 2004/02/20</del>   |                        |                                                           |  |                           |  |
|   |             | <del>30 OVER ±0.3</del>                                    |  | <del>APPROVED BY M. SASAO</del> |  | <del>DATE 2004/02/20</del>   |                        | MOLEX INCORPORATED                                        |  |                           |  |
|   |             | <del>ANGULAR ±3 °</del>                                    |  | <del>MATERIAL NO.</del>         |  | <del>DOCUMENT NO.</del>   |                        |                                                           |  |                           |  |
|   | REV         | DRAFT WHERE APPLICABLE<br>MUST REMAIN<br>WITHIN DIMENSIONS |  | SEE CHART                       |  | SD-55909-004   |                        |                                                           |  | SHEET NO.<br>3 OF 5       |  |
|   |             | J                                                          |  | A3                              |  | THIS DRAWING CONTAINS INFORMATION THAT IS PROPRIETARY TO MOLEX<br>INCORPORATED AND SHOULD NOT BE USED WITHOUT WRITTEN PERMISSION |                        |                                                           |  |                           |  |

9

8

7

6

5

4

3

2

10

9

8

7

6

5

4

3

2

1

引き出し方向  
PULL OUT  
DIRECTION

トップテープ  
TOP TAPE

55909-\*\*73

(2.29)

(1.145)

(5.12)

 $1.5^{+0.1}$ 

Y

 $0.2^{+0.15}_{-0.05}$  $44 \pm 0.3$  $40.4 \pm 0.1$ 


(20.2)

 $\pm 0.1$ 

1.75

 $\varnothing 1.5^{+0.1}$ 

(2)

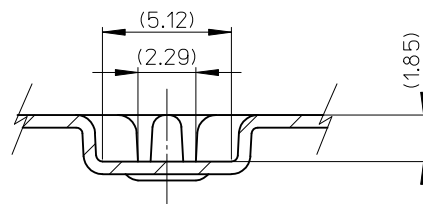 $12 \pm 0.1$  $4 \pm 0.1$ 累積ピッチ  $40 \pm 0.2$ ACCUMULATIVE  
PITCH  $40 \pm 0.2$ 

SECT:X-X

SECT:Y-Y

44mm幅キャリアテープ

44mm WIDTH CARRIER TAPE

注記) 製品がポケット内に問題なく収まること。

NOTE. Pocket should contain product smoothly.

|                                |      |      |       |              |            |
|--------------------------------|------|------|-------|--------------|------------|
| 44                             | 49.4 | 45.4 | 22.16 | 55909-1074   | 100        |
| キャリアテープ幅<br>CARRIER TAPE WIDTH | C    | B    | (A)   | MATERIAL NO. | 極数<br>CKT. |

CONNECTOR SERIES No. 55909-\*\*73

|                                                                                |                                                            |            |   |                                                    |                                          |  |                            |   |              |                        |   |
|--------------------------------------------------------------------------------|------------------------------------------------------------|------------|---|----------------------------------------------------|------------------------------------------|--|----------------------------|---|--------------|------------------------|---|
| REVISED<br>EC NO. J2010-2356<br>DRWN: TOSHIMA<br>CHKD: KTOYODA<br>APPR: MSASAO | 2010/06/21                                                 | 2010/07/20 | 2010/07/21   | DESCRIPTION<br><br><br><br><br><br><br><br><br>REV | GENERAL TOLERANCES<br>(UNLESS SPECIFIED) |  | DIMENSION STYLE<br>MM ONLY |   | SCALE<br>--- | DESIGN UNITS<br>METRIC |  THIRD ANGLE<br>PROJECTION |
|                                                                                | <del>10 UNDER</del>                                        |            | $\pm 0.2$   |                                                    | DRAWN BY<br>H. SHIMAB                    |  | DATE<br>2004/02/20         | TITLE<br>0.4 B-T-O-B CONN PLUG<br>ASSY(HGT=1.5) EMBSTP PKG                                               |              |                        |   |
|                                                                                | <del>10 OVER 30 UNDER</del>                                |            | $\pm 0.25$   |                                                    | CHECKED BY<br>K. TOJO                    |  | DATE<br>2004/02/20         |   |              |                        |   |
|                                                                                | <del>30 OVER</del>                                         |            | $\pm 0.3$   |                                                    | APPROVED BY<br>M. SASAO                  |  | DATE<br>2004/02/20         |  MOLEX INCORPORATED |              |                        |   |
|                                                                                | <del>ANGULAR</del>                                         |            | $\pm 3^\circ$   |                                                    | MATERIAL NO.                             |  | DOCUMENT NO.               |   |              |                        |   |
|                                                                                | DRAFT WHERE APPLICABLE<br>MUST REMAIN<br>WITHIN DIMENSIONS |            | SEE CHART   |                                                    | SD-55909-004                             |  |                            | 4 OF 5                                                                                                   |              |                        |   |
|                                                                                | SIZE<br>A3                                                 |            | THIS DRAWING CONTAINS INFORMATION THAT IS PROPRIETARY TO MOLEX<br>INCORPORATED AND SHOULD NOT BE USED WITHOUT WRITTEN PERMISSION |                                                    |                                          |  |                            |   |              |                        |   |

9

8

7

6

5

4

3

2

10 9 8 7 6 5 4 3 2 1

F

E

D

C

B

A

F

E

D

C


B

A



引き出し方向  
PULL OUT DIRECTION

55909-\*\*73

トップテープ  
TOP TAPE

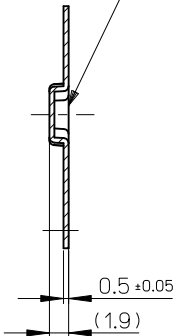

SECT. Y-Y

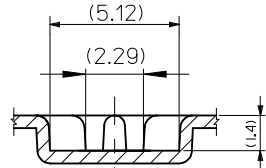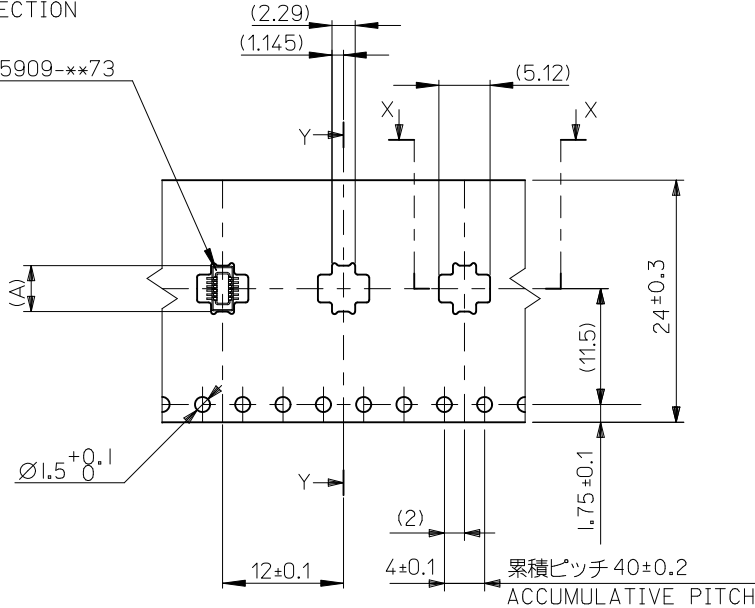

SECT. X-X

注記) 製品がポケット内に問題なく収まること。  
NOTE. Pocket should contain product smoothly.

|                                |      |      |      |            |                  |
|--------------------------------|------|------|------|------------|------------------|
| 24                             | 29.4 | 25.4 | 5.36 | 55909-1674 | 16               |
|                                |      |      | 4.56 | 55909-9974 | 12               |
| キャリアテープ幅<br>CARRIER TAPE WIDTH |      | C    | B    | (A)        | MATERIAL NO. CKT |

CONNECTOR SERIES No. 55909-\*\*73

|                                                                                     |                                                              |                                                            |       |                            |                    |                                                           |   |                           |  |           |
|-------------------------------------------------------------------------------------|--------------------------------------------------------------|------------------------------------------------------------|-------|----------------------------|--------------------|-----------------------------------------------------------|---|---------------------------|--|-----------|
| REVISED<br>EC NO: J2010-2356<br>DRWN: TOSHIMA<br>CHKD: KTOYODA<br>APPR: MSASAO<br>J | DESCRIPTION<br>REV<br>2010/06/21<br>2010/07/20<br>2010/07/21 | GENERAL TOLERANCES<br>(UNLESS SPECIFIED)                   |       | DIMENSION STYLE<br>MM ONLY |                    | SCALE<br>---                                              | DESIGN UNITS<br>METRIC   | THIRD ANGLE<br>PROJECTION |  |           |
|                                                                                     |                                                              | 10 UNDER                                                   | ±0.2  | DRAWN BY<br>H. SHIMAB      | DATE<br>2004/02/20 | TITLE<br>0.4 B-TO-B CONN PLUG<br>ASSY(HGT=1.5) EMBSTP PKG |   |                           |  |           |
|                                                                                     |                                                              | 10 OVER 30 UNDER                                           | ±0.25 | CHECKED BY<br>K. TOJO      | DATE<br>2004/02/20 |                                                           |   |                           |  |           |
|                                                                                     |                                                              | 30 OVER                                                    | ±0.3  | APPROVED BY<br>M. SASAO    | DATE<br>2004/02/20 | MOLEX INCORPORATED                                        |   |                           |  |           |
|                                                                                     |                                                              | ANGULAR ±3 °                                               |       | MATERIAL NO.               |                    |                                                           | DOCUMENT NO.   |                           |  | SHEET NO. |
|                                                                                     |                                                              | DRAFT WHERE APPLICABLE<br>MUST REMAIN<br>WITHIN DIMENSIONS |       | SEE CHART                  |                    |                                                           | SD-55909-004   |                           |  | 5 OF 5    |
|                                                                                     |                                                              |                                                            |       | SIZE<br>A3                 |                    |                                                           | THIS DRAWING CONTAINS INFORMATION THAT IS PROPRIETARY TO MOLEX<br>INCORPORATED AND SHOULD NOT BE USED WITHOUT WRITTEN PERMISSION |                           |  |           |



## О компании

ООО "ТрейдЭлектроникс" - это оперативные поставки широкого спектра электронных компонентов отечественного и импортного производства напрямую от производителей и с крупнейших мировых складов. Реализуемая нашей компанией продукция насчитывает более полумиллиона наименований.

Благодаря этому наша компания предлагает к поставке практически не ограниченный ассортимент компонентов как оптовыми, мелкооптовыми партиями, так и в розницу.

Наличие собственной эффективной системы логистики обеспечивает надежную поставку продукции по конкурентным ценам в точно указанные сроки.

Срок поставки со стоков в **Европе и Америке – от 3 до 14 дней.**

Срок поставки из **Азии – от 10 дней.**

Благодаря развитой сети поставщиков, помогаем в поиске и приобретении экзотичных или снятых с производства компонентов.

Предоставляем спец цены на элементы для создания инженерных сэмплов.

**Упорный труд, качественный результат дают нам право быть уверенными в себе и надежными для наших клиентов.**

### Наша компания это:

- Гарантия качества поставляемой продукции
- Широкий ассортимент
- Минимальные сроки поставок
- Техническая поддержка
- Подбор комплектации
- Индивидуальный подход
- Гибкое ценообразование

Наша организация особенно сильна в поставках модулей, микросхем, пассивных компонентов, ксайленсах (XC), EPF, EPM и силовой электроники.

Большой выбор предлагаемой продукции, различные виды оплаты и доставки, позволят Вам сэкономить время и получить максимум выгоды от сотрудничества с нами!



## Перечень производителей, продукцию которых мы поставляем на российский рынок





Trade Electronics.ru

гарантия бесперебойности производства и  
качества выпускаемой продукции

С удовольствием будем прорабатывать для Вас поставки всех необходимых компонентов по текущим запросам для скорейшего выявления групп элементов, по которым сотрудничество именно с нашей компанией будет для Вас максимально выгодным!

С уважением,

Менеджер отдела продаж ООО

«Трейд Электроникс»

Шишлаков Евгений

8 (495)668-30-28 доб 169

manager28@tradeelectronics.ru

<http://www.tradeelectronics.ru/>